

A B C D E F H I J

1

2

3

4

5

6

7

(Vacant Lot)

Scale: 1" = 100'

Seventh Street

Parking Lot

Offices

Main Entrance

Emergency Response (H.O. and equipment)

R & D Lab

Electrical Transformer
Gas Meter & Valve

Main Electrical Panel

Main Process Area

Shipping & Receiving

Area #4 Hazardous Waste Storage Area (Drums)

Area #2 Mixing Room

Area #3 Storage Area

Area #5 Maintenance Shop

Tank

(Fence) Above Ground Storage Tank

Area #1 Hazardous Materials Storage Area

Jones & Co. Lumberyard

Sierra Avenue

XYZ Steel Co.

Code:

⊗ Sewer Drains (Clean Water Only)

□ Storm Drains (Clean Water Only)

◆ Fire Extinguishers

▲ Fire Hydrants And Connections

∅ Sprinkler System Valves

+ Medical and First Aid

△ Safety Showers and Eyewashes

For Site Map

- Scale of Map
- Loading Areas
- Parking Lots
- Internal Roads
- Storm and Sewer Drains
- Adjacent Property Use
- Locations and Names of Adjacent Streets and Alleys
- Access and Egress Points and Roads

For Sub-Site Map


- Scale of Map
- Location of Each Storage Area
- Location of Each Hazardous Material Handling Area
- Location of Emergency Response Equipment

Scale:

1" = 100 Ft.



J. Smith & Company (not to scale)
Heavy Equipment Rental

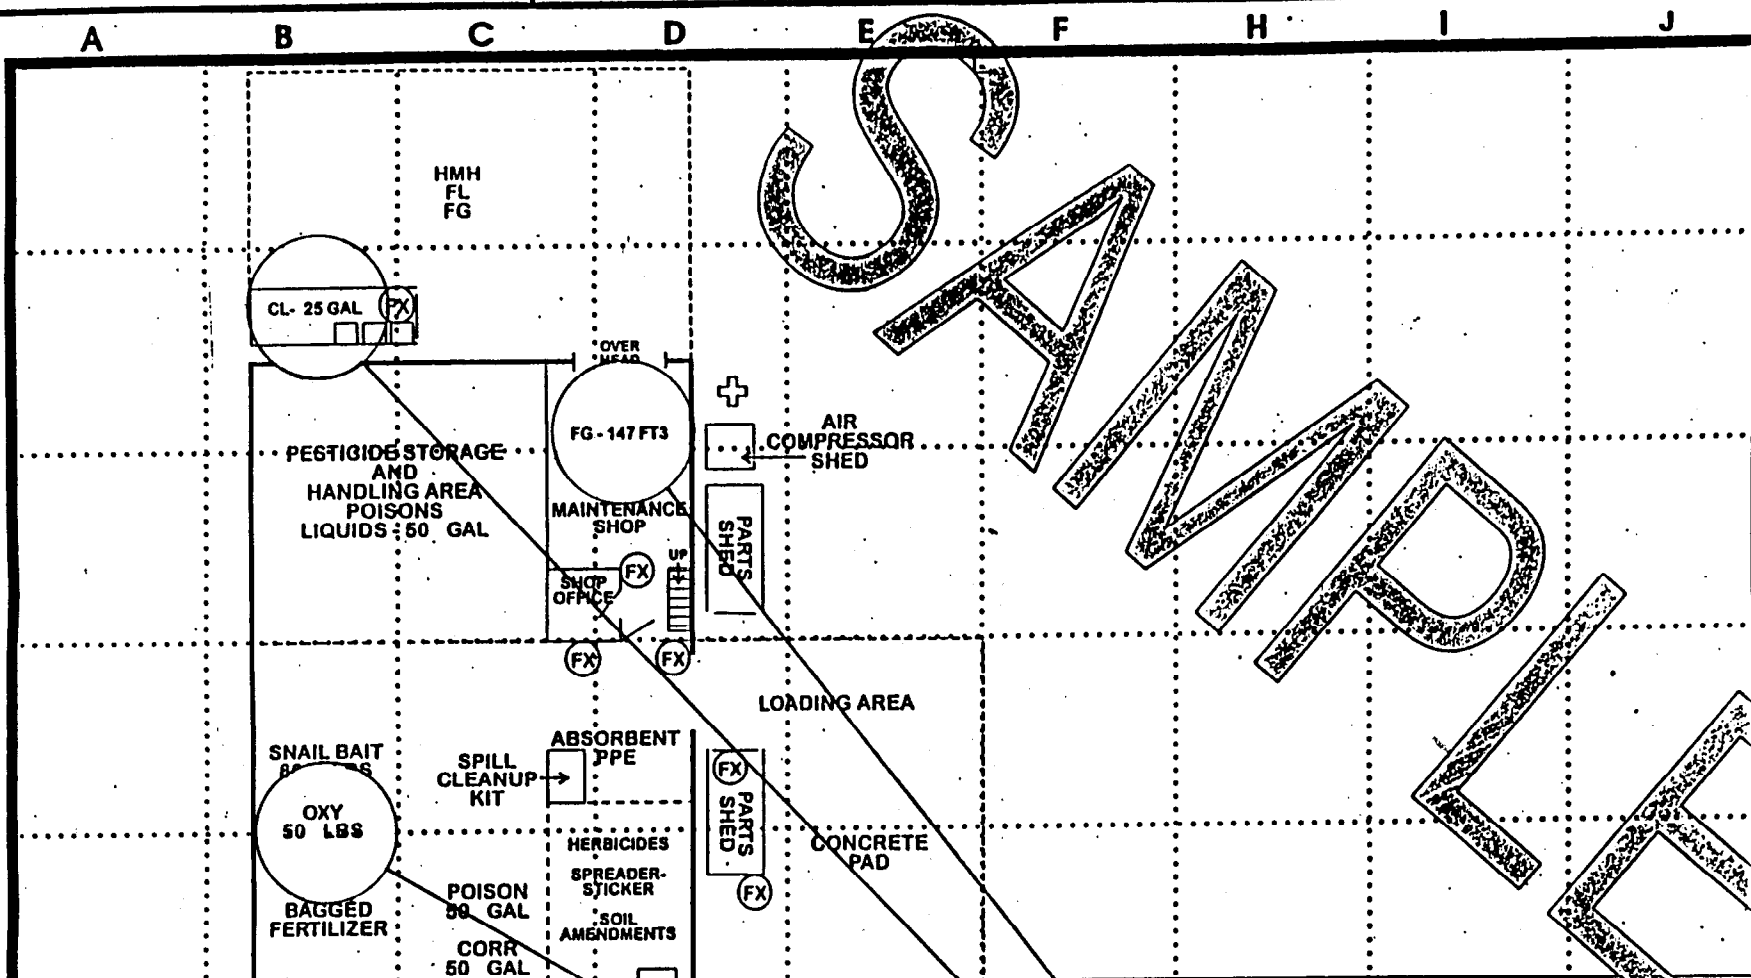

- For Site Map**
- Scale of Map
 - Loading Areas
 - Parking Lots
 - Internal Roads
 - Storm and Sewer Drains
 - Adjacent Property Use
 - Locations and Names of Adjacent Streets and Alleys
 - Access and Egress Points and Roads

- For Sub-Site Map**
- Scale of Map
 - Location of Each Storage Area
 - Location of Each Hazardous Material Handling Area
 - Location of Emergency Response Equipment

Chemical Inventory Form
(For chemicals below State Thresholds of 550 lbs., 55 gal., or 200 cu. ft.)

Business Name ABC INC. Site Address 666 OCEAN BLVD Page 1

Hazard Class *	Common/Chemical Name (If the material is a waste, include the word "waste")	Number of Containers	Container Size	Units	Map No.	Grid No.	Secondary Containment	Brief Description of Use or Waste EPA I.D.#
FG	PROPANE	1	147	ft ³	2	D2	Yes/No	FORKLIFT FUEL
CL	WASTE OIL	1	25	gal	2	B2	Yes/No	CAL 000012345
OXY	POTASSIUM PERMANGANATE	10	5	lbs	2	B4	Yes/No	WATER TREATMENT